
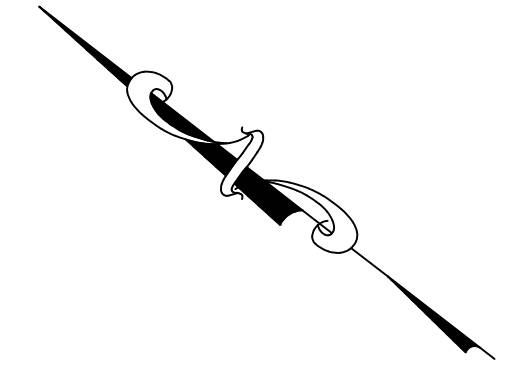


198-063-10087
DAVID BUNKOSKI
1203 BLAKEVILLE ROAD
EDEN VT 05652

198-063-10687
THOMAS JOHN SAVAGE & MONICA HEATH
272 THOMPSON HILL ROAD
HYDE PARK, VT 05655

198-063-10539
RONALD & MARY MCLEAN
1097 BLAKEVILLE ROAD
EDEN VT 05652

198-063-10226
KELLY B & SHERRY D JONES
130 BLAKEVILLE ROAD
EDEN, VT 05652

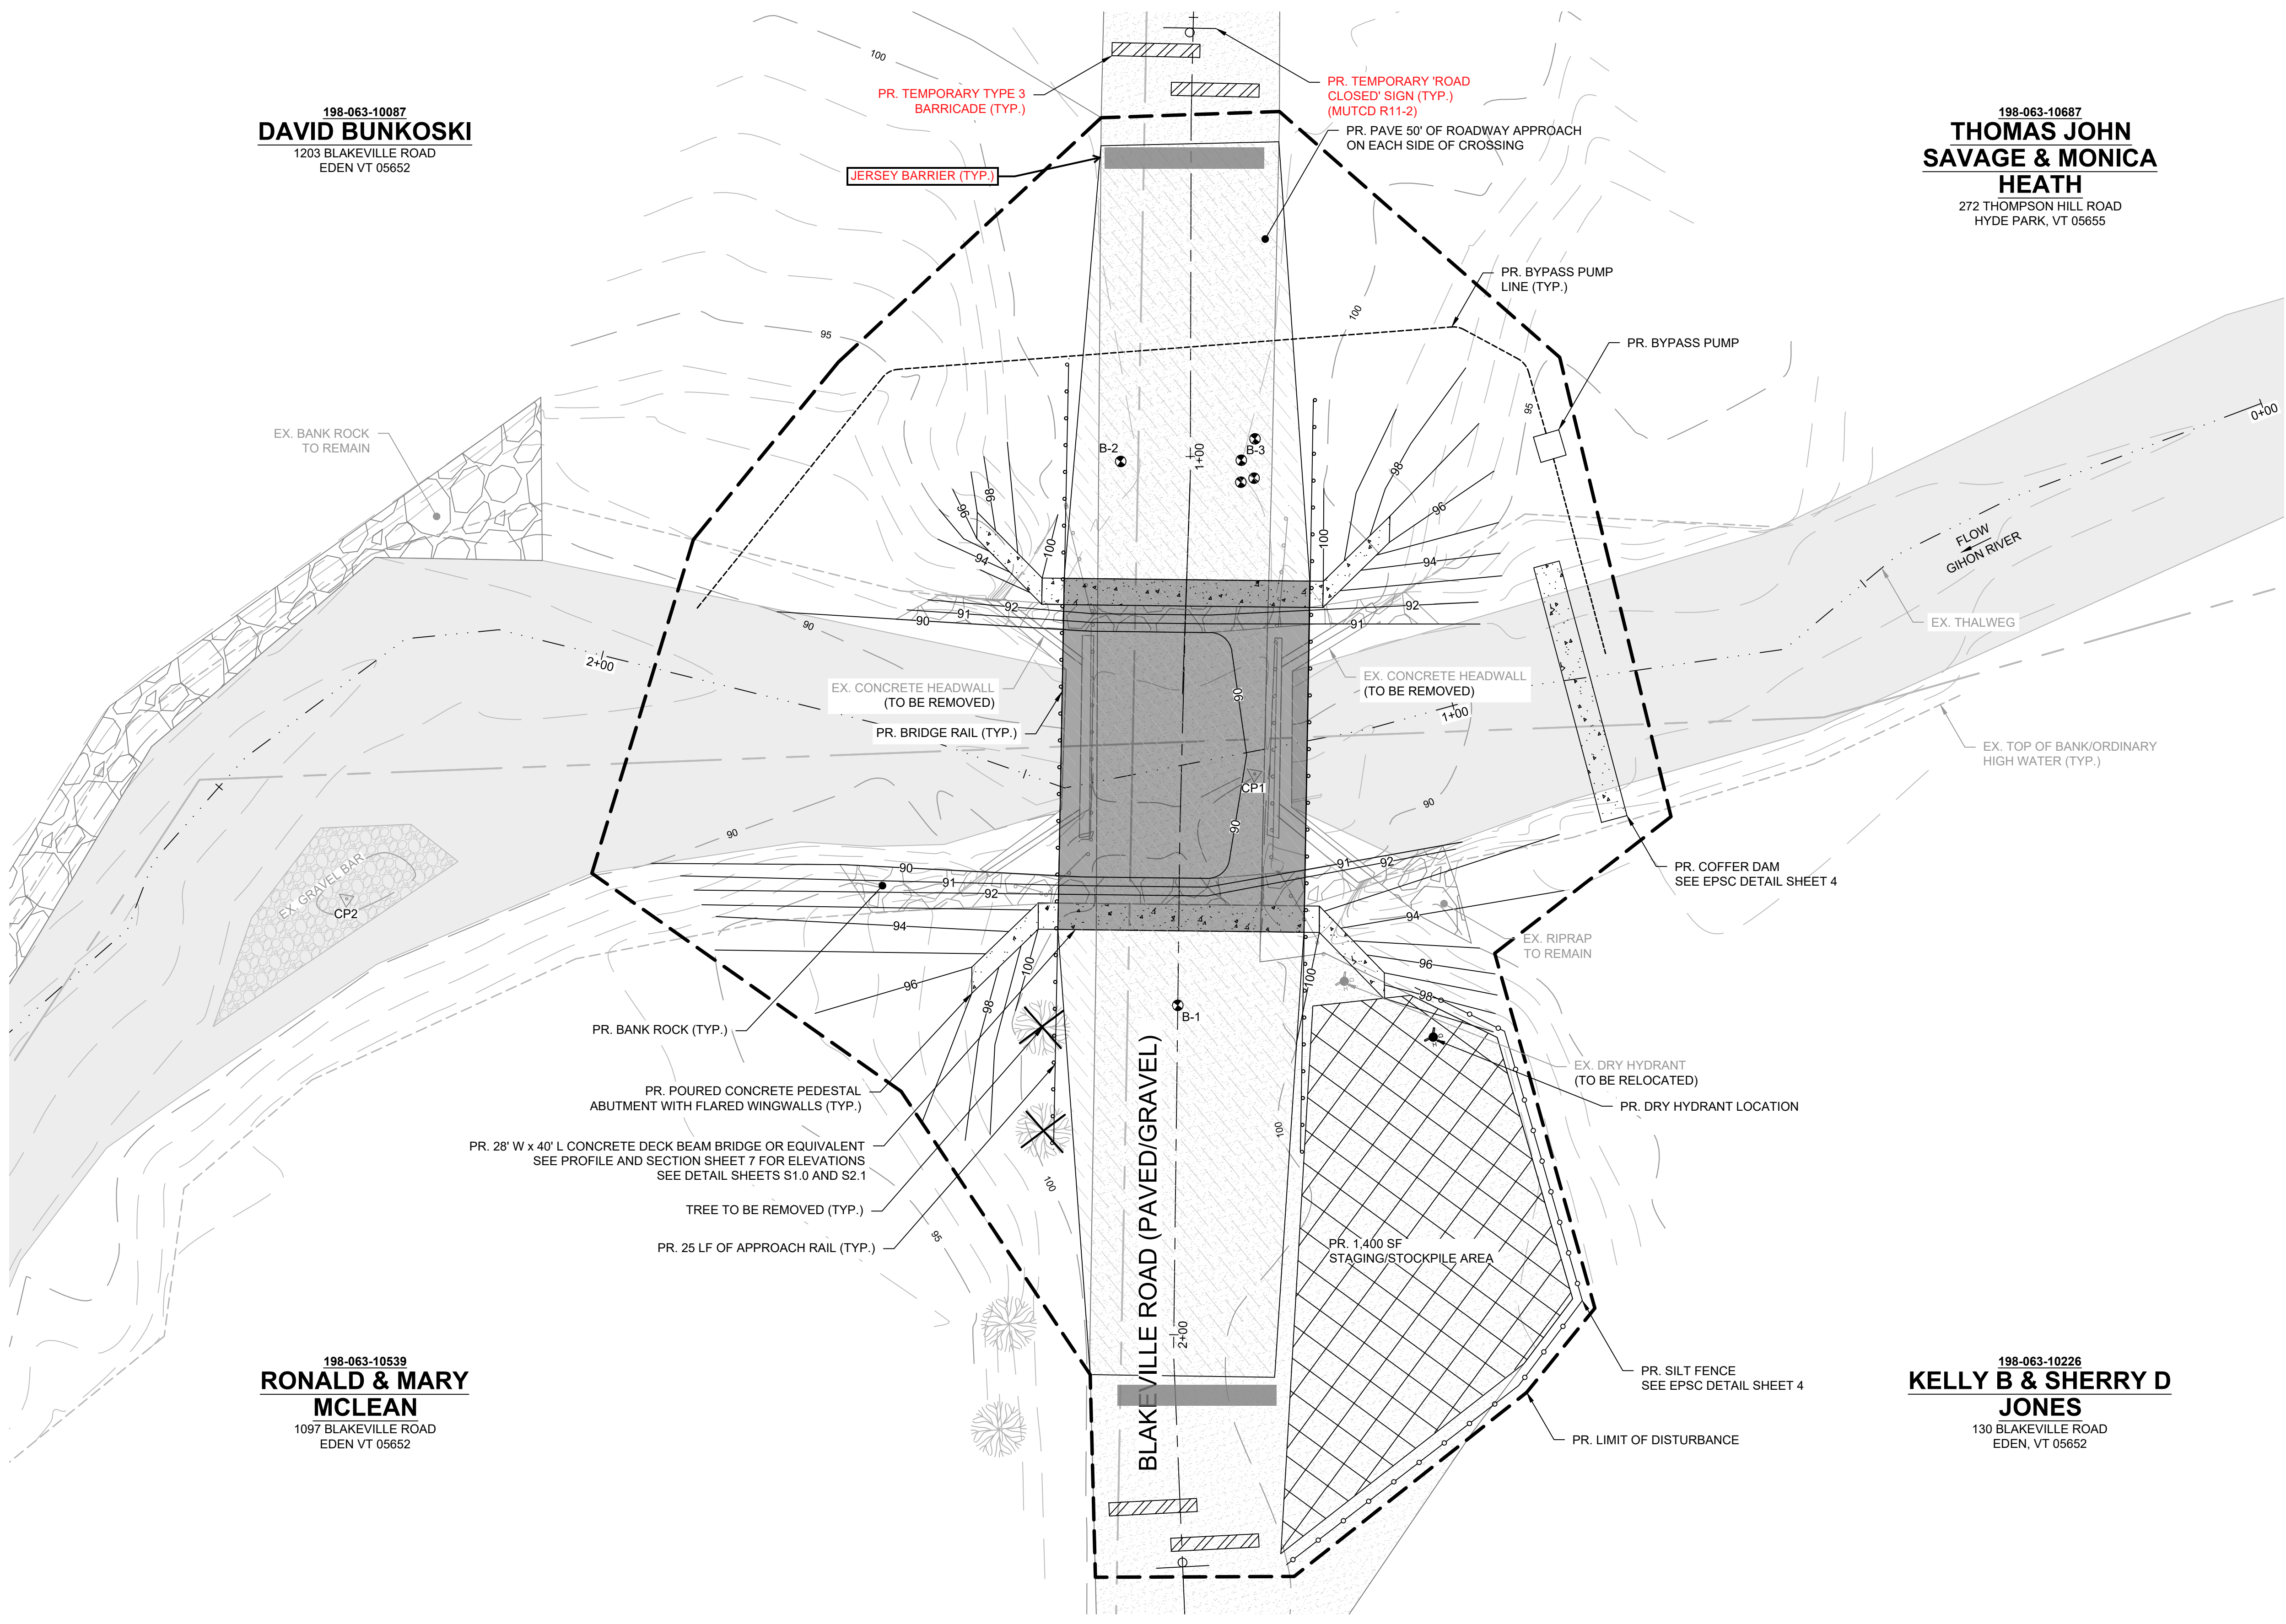


CONTROL POINT TABLE

| POINT DESCRIPTION | NORTHING | EASTING | ELEVATION |
|-------------------|--------------|--------------|-----------|
| CP1 | 803051.3695' | 1629563.714' | 100.00' |
| CP2 | 803126.4881' | 1629491.309' | 90.247' |

● TEST BORING LOCATION

| # | DATE | DRWN | CHK'D | APP'D | DESCRIPTION | |
|---|------|------|-------|-------|-------------|-----------|
| | | | | | | REVISIONS |
| | | | | | | |

DRAWING CREDITS
DRAWN ON: 11/30/2021
DRAWN BY: MLS
CHECKED ON: 12/01/2021
CHECKED BY: GMB
PROJECT NO: 20211166

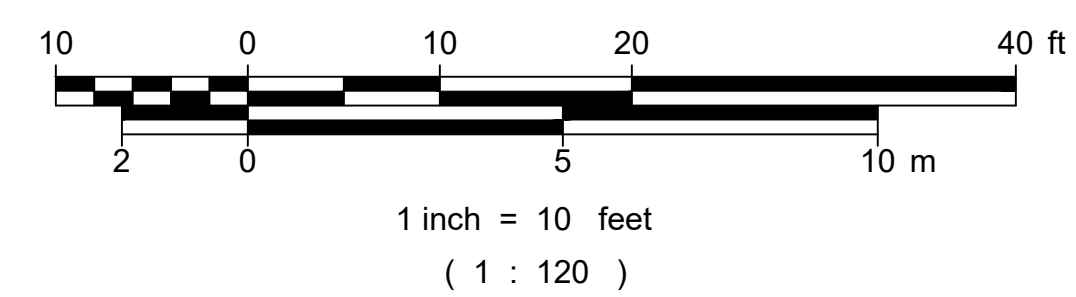

 **STONE ENVIRONMENTAL**
535 Stone Cutters Way / Montpelier / VT / 05602 / USA
802.229.4541 / info@stone-env.com / www.stone-env.com

BRIDGE REPLACEMENT AT BLAKEVILLE ROAD
EROSION PREVENTION AND SEDIMENT CONTROL
EDEN VERMONT



SHEET NO. **3**